


MIESZKANIE 3-POKOJOWE

PLAN OF A 3-ROOM APARTMENT

M11 | I PIĘTRO | FLOOR I



WIZUALIZACJA OBIEKTU
| OBJECT VISUALISATION

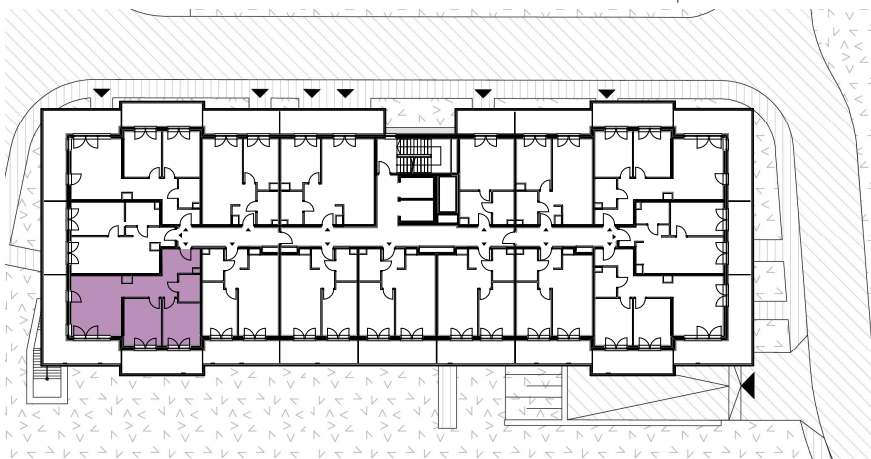

LOKALIZACJA LOKALU NA PIĘTRZE
| LOCATION ON THE FLOOR

ZESTAWIENIE POWIERZCHNI | FLOOR AREA

1. KORYTARZ CORRIDOR	13,22m ²
2. ŁAZIENKA BATHROOM	3,72m ²
3. SYPIALNIA BEDROOM	10,78m ²
4. SYPIALNIA BEDROOM	11,55m ²
5. SALON Z ANEKSEM KUCHENNYM LIVING ROOM WITH A KITCHENETTE	19,64m ²
	58,91m²
6. BALKON BALCONY	11,74m ²

BIURA SPRZEDAŻY | OFFICES


WARSZAWA | WARSAW
UL. ALEJE JEROZOLIMSKIE 98
00-807 WARSZAWA
TEL. 694 000 317

INWESTOR | INVESTOR

WWW.WYSPASOLNA.PL

KOŁOBRZEG
UL. SZPITALNA 8
78-100 KOŁOBRZEG
TEL. 735 208 747

WYSPA SOLNA Sp. z o.o.

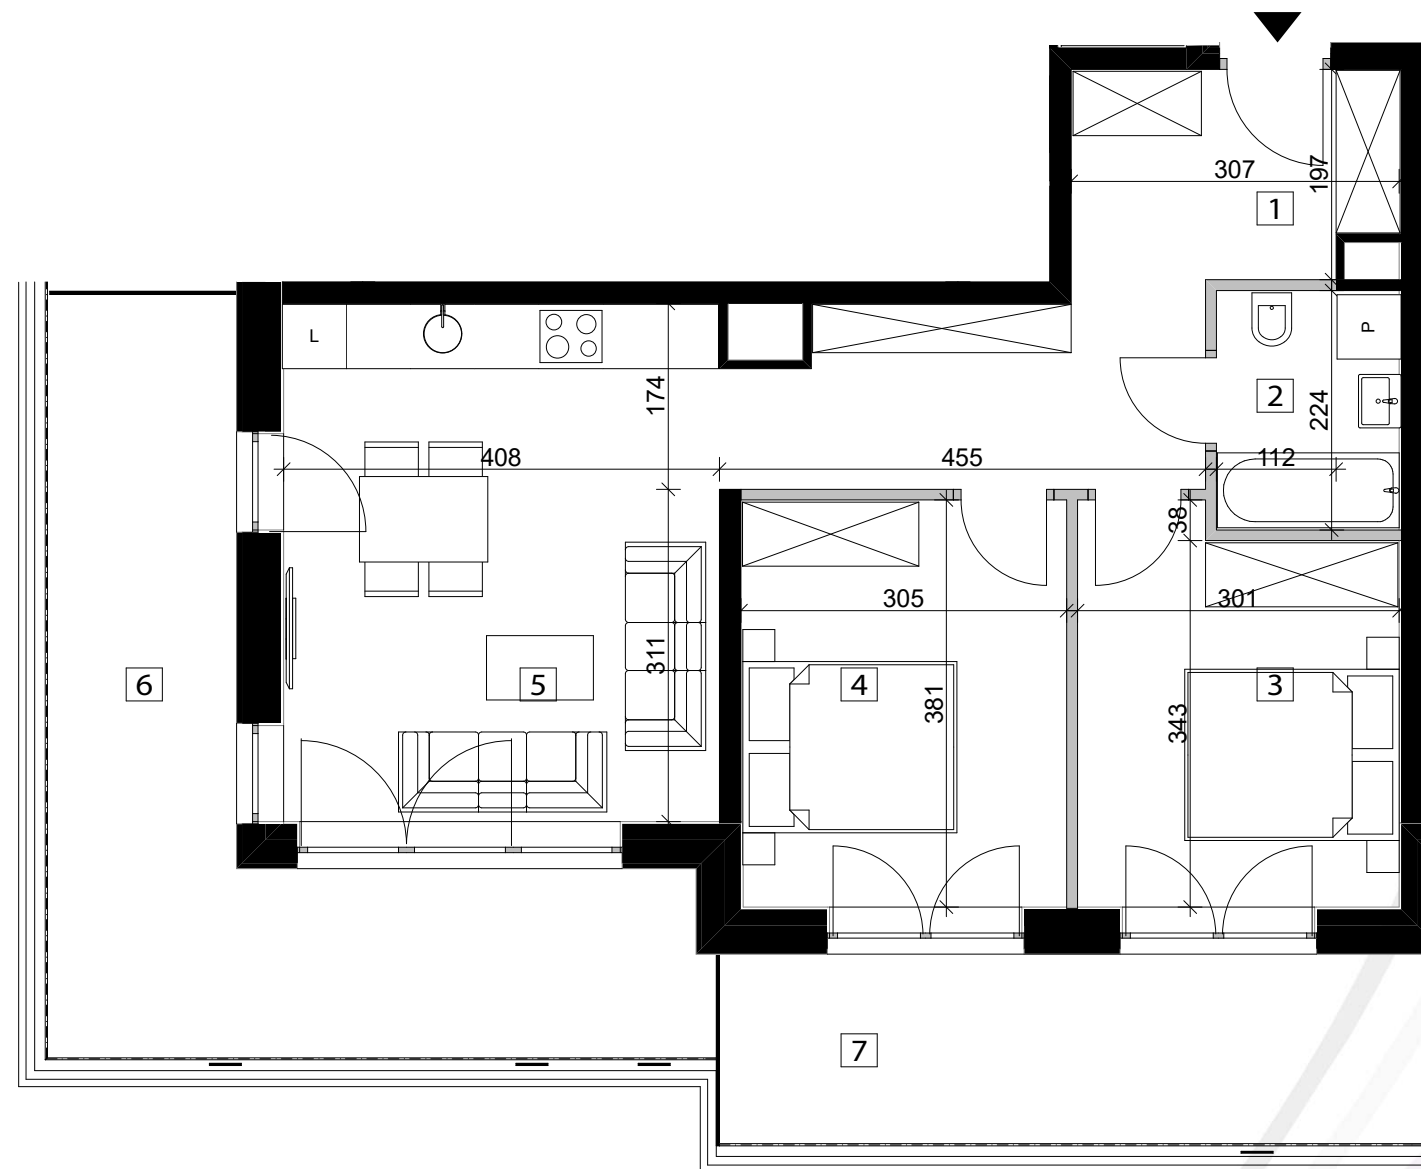

■ ŚCIANY NIEROZBIERALNE
| NON-REMOVABLE WALLS

▒ ŚCIANY DZIAŁOWE
| PARTITIONS

▲ WEJŚCIE DO LOKALU
| ENTRANCE

0 1 2 3m



NINIEJSZA KARTA ODZWIERCIEDLA JEDYNIIE PLANOWANY KSZTAŁT LOKALU, JEGO UKŁAD FUNKCJONALNY ORAZ METRAŻE. RZECZYWISTE WYMIARY LOKALU MOGĄ ODBIEGAĆ OD ZAPREZENTOWANYCH NA KARCIE. CENA LOKALU NIE OBEJMUJE WYPOSAŻENIA, KTÓRE JEST JEDYNIIE PRZYKŁADOWE I STANOWI JEDEN Z MOŻLIWYCH SPOSOBÓW ARANŻACJI. NINIEJSZA KARTA NIE STANOWI OFERTY W ROZUMIENIU PRZEPISÓW PRAWA.

THIS CARD REFLECTS ONLY THE INTENDED SHAPE OF THE APARTMENT, ITS FUNCTIONAL COMPOSITION AND SIZE. THE ACTUAL DIMENSIONS OF THE APARTMENT MAY VARY FROM THOSE SHOWN ON THE CARD. THE PRICE DOES NOT INCLUDE EQUIPMENT WHICH IS ONLY AN EXAMPLE AND CONSTITUTES ONE OF THE POSSIBLE WAYS OF ARRANGING IT. THIS CARD DOES NOT CONSTITUTE AN OFFER WITHIN THE MEANING OF THE LAW.